


MODEL BGH INTAKE/RELIEF GRAVITY HOODS



6393 Powers Avenue
Jacksonville, Florida 32217-2298
P: 904.731.4711 / F: 904.737.8322
www.jencofan.com

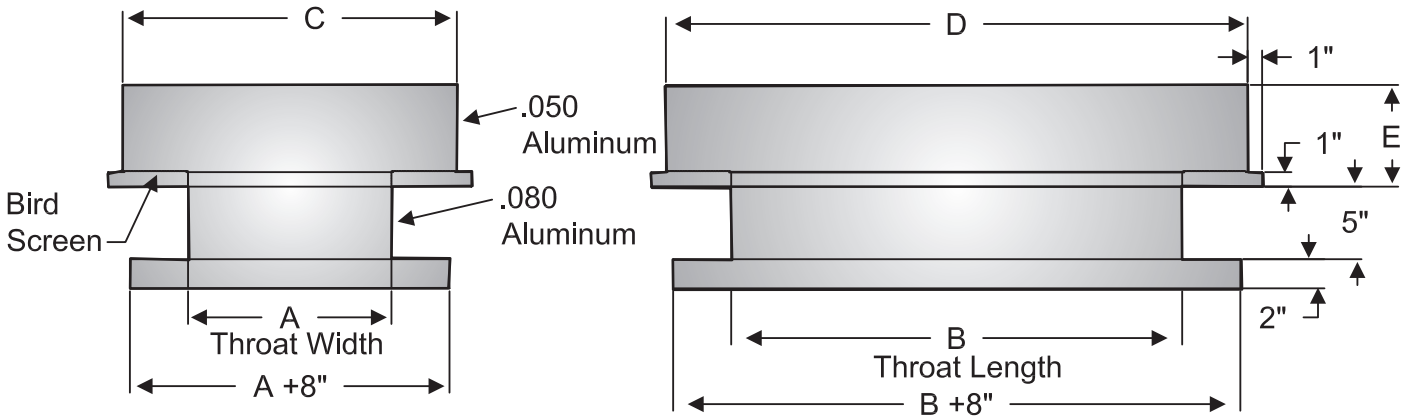

STANDARD FEATURES

- All aluminum or steel construction with standard mill finish.
- All curb base corners miter cut and continuous welded.
- Hood reinforced and braced for extra strength.
- Hood assembled with standing and snap back seams secured with spot welds.
- Hood perimeter opening area same as throat area.

Relief 1:1 ratio

Intake 2:1 ratio

- Birdscreen of 1/2" x 1/2" mesh galvanized welded wire.
NOT AVAILABLE W/ FILTERS
- Hood has wide overhang for storm protection.

OPTIONS

- **Hinged Hood** - For easy access.
- **Insulated Hood** - Rubberized anti-condensate under coating or 1" BAT type glass fiber.
- **Filters** - Permanent type 1" or 2" thick cleanable aluminum mesh.
- **Insect Screens** - Aluminum 18 mesh in perimeter opening.
- **Aluminum Birdscreen** - Diamond shaped 1/2" x 1" flattened expanded aluminum .060" thick.
- **Storm Construction** - Extra heavy internal reinforcement and bracing.
- **Decorative Coatings** - Industrial grade enamel in specified color.
- **Protective Coatings** - Grey epoxy, eisenheiss, or heresite.

Line	Qty.	Model	Throat I.D. A x B	Hood Height. E	Overall Height F	O.D. Hood C x D	O.D. Curb Cap A + 8" & B + 8"	OPTIONS				Additional Specifications
								Auto BDD	Mtr BDD	Spec. Screens	Spec. Coatings	
1												
2												
3												
4												
5												

Project: _____	Submitted: _____
Customer: _____	Approved: _____
Location: _____	